


PLAN MODIFICARI CORPURI DE ILUMINAT SI PRIZE

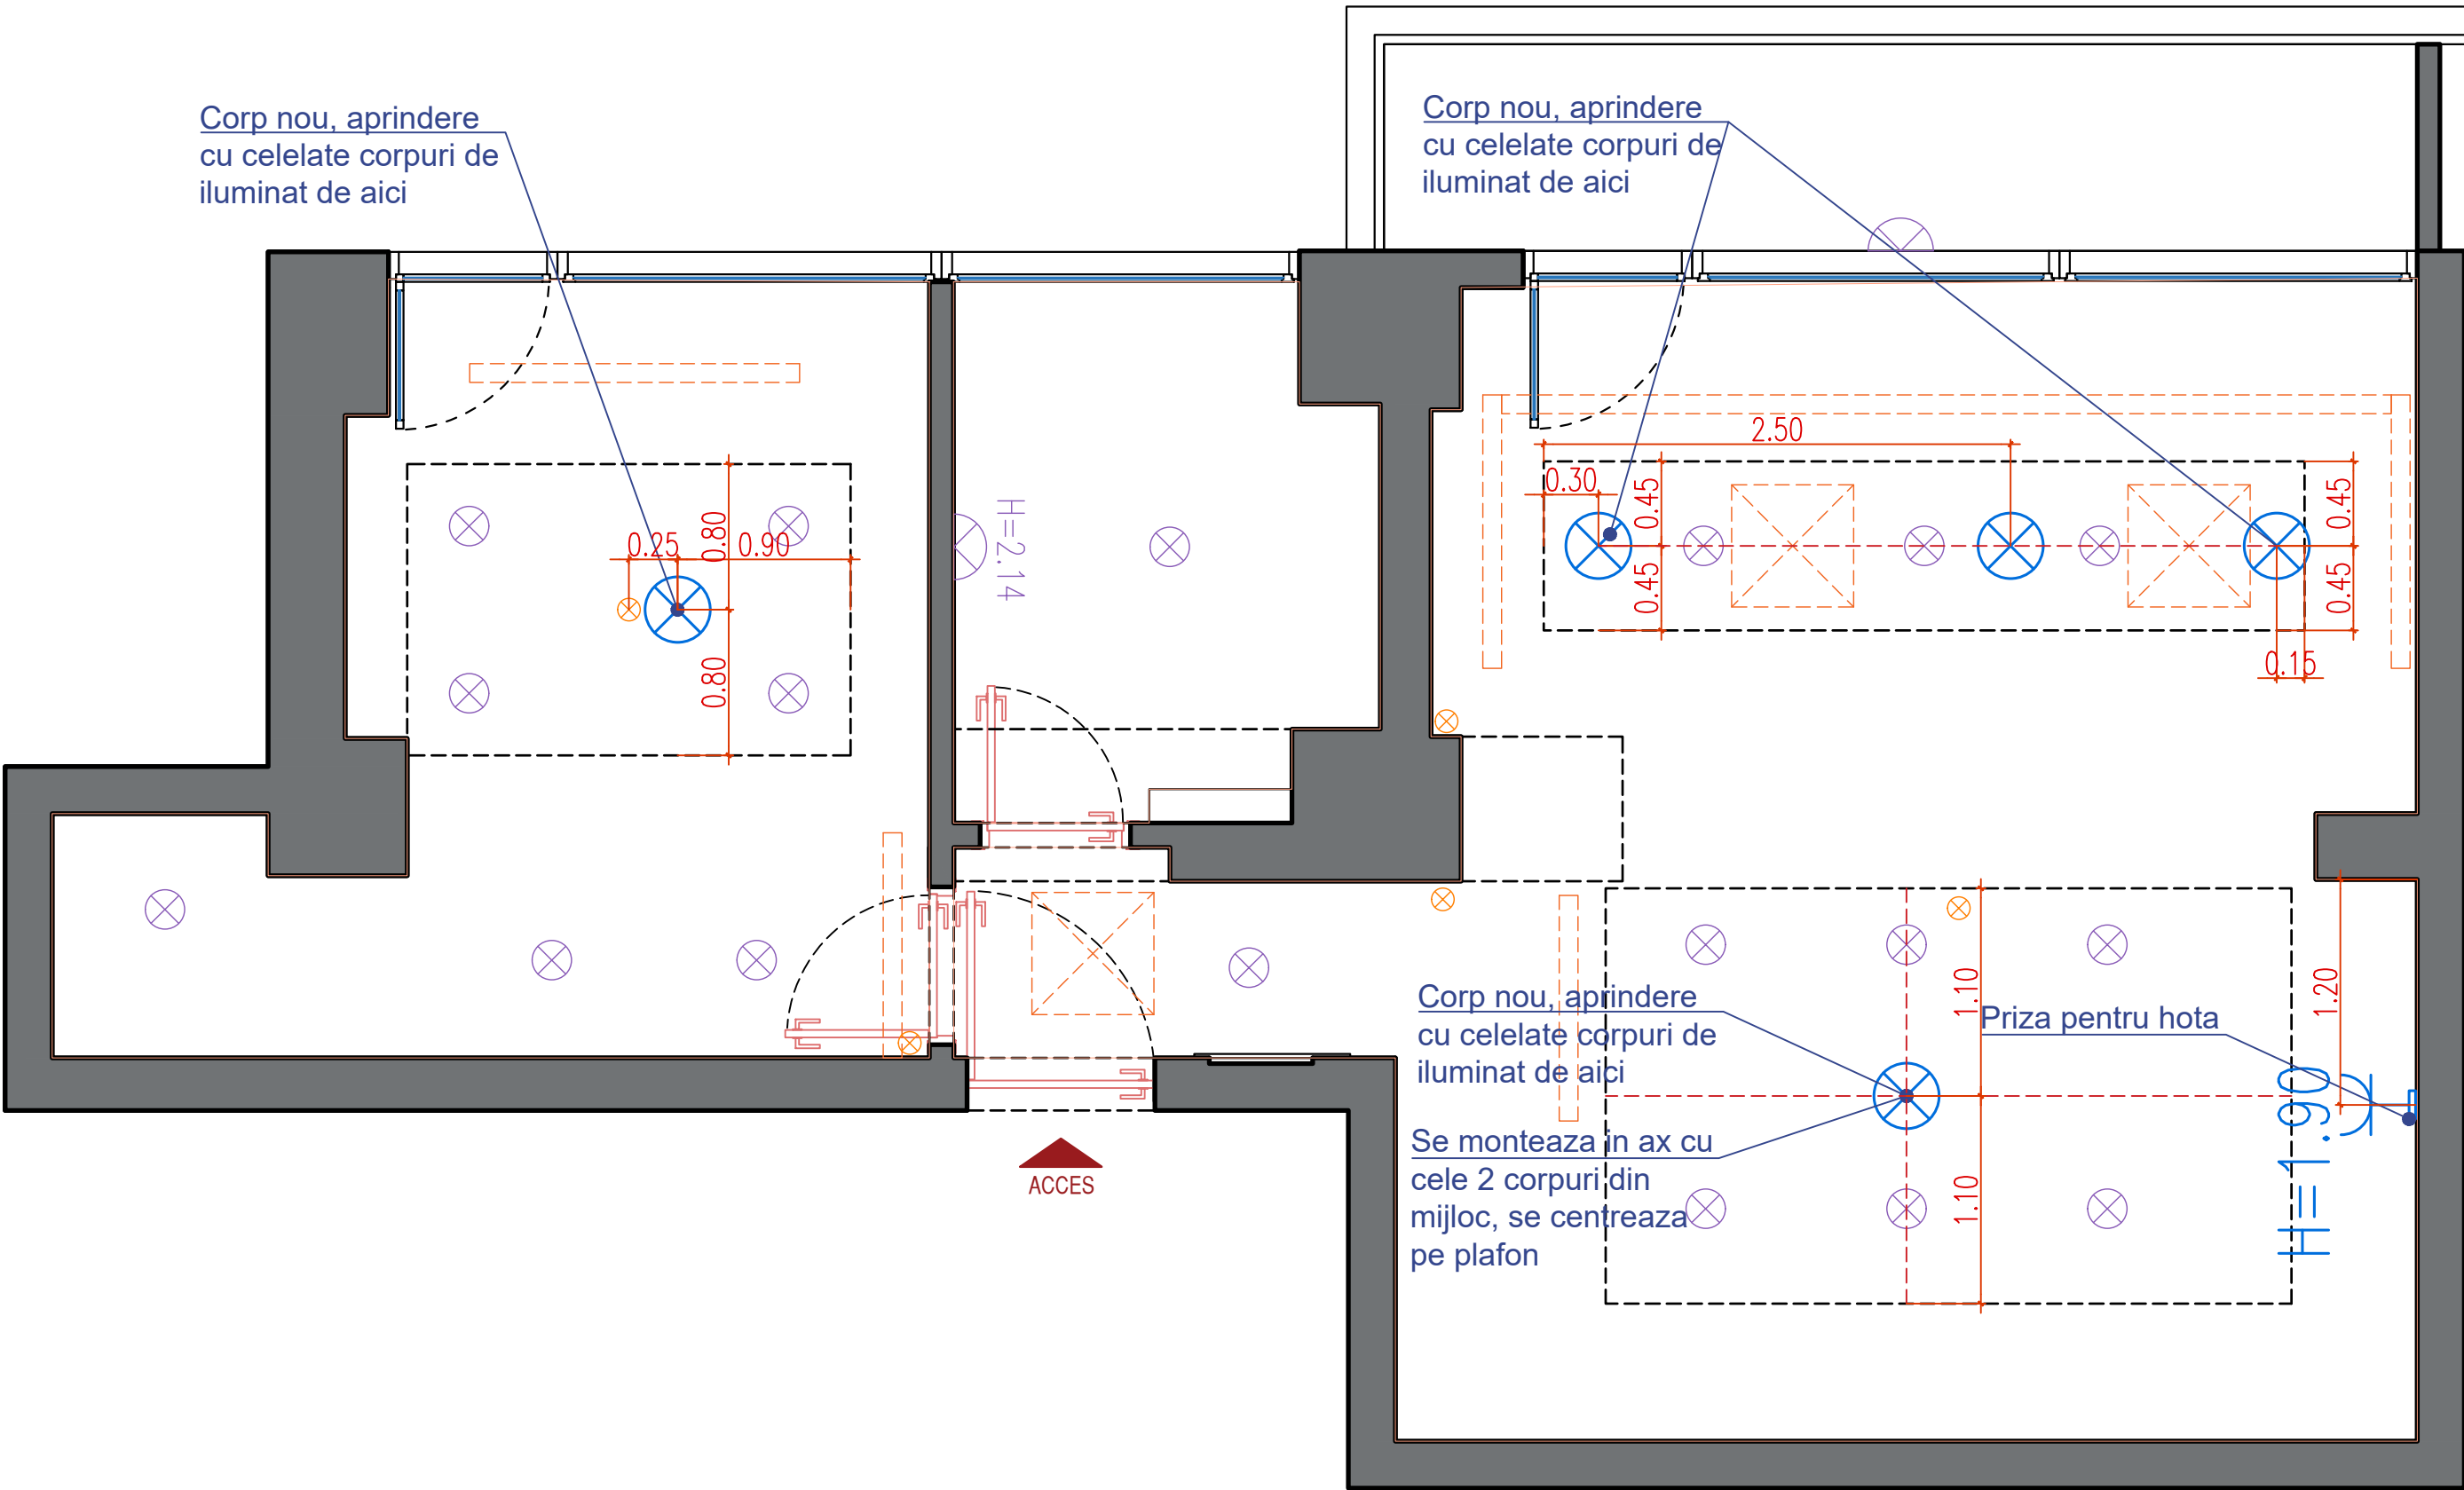

LEGENDA

- Corp iluminat pe plafon - nou
- Corp iluminat pe plafon existent, nu se modifica
- Priza - noua

MODIFICARE CORPURI ILUMINAT SI PRIZE		FAZA 3
PLANSA NR.	1	DATA: 06/2025